



**SHALIMAR LAKECITY PVT. LTD.**  
(Formally Known as ANS DEVELOPERS PVT. LTD.)

# PROJECT PROGRESS REPORT FEBRUARY 2025



SHALIMAR  
**ONEWORLD**

**MARBELLA**






# PROJECT BRIEF

- Project Name: Marbella
- Location: Baghamau, Gomti Nagar Extension, Lucknow
- Project RERA No: UPRERAPRJ460592/05/2024
- Number of Units: 524





# SITE PLAN - ONE WORLD

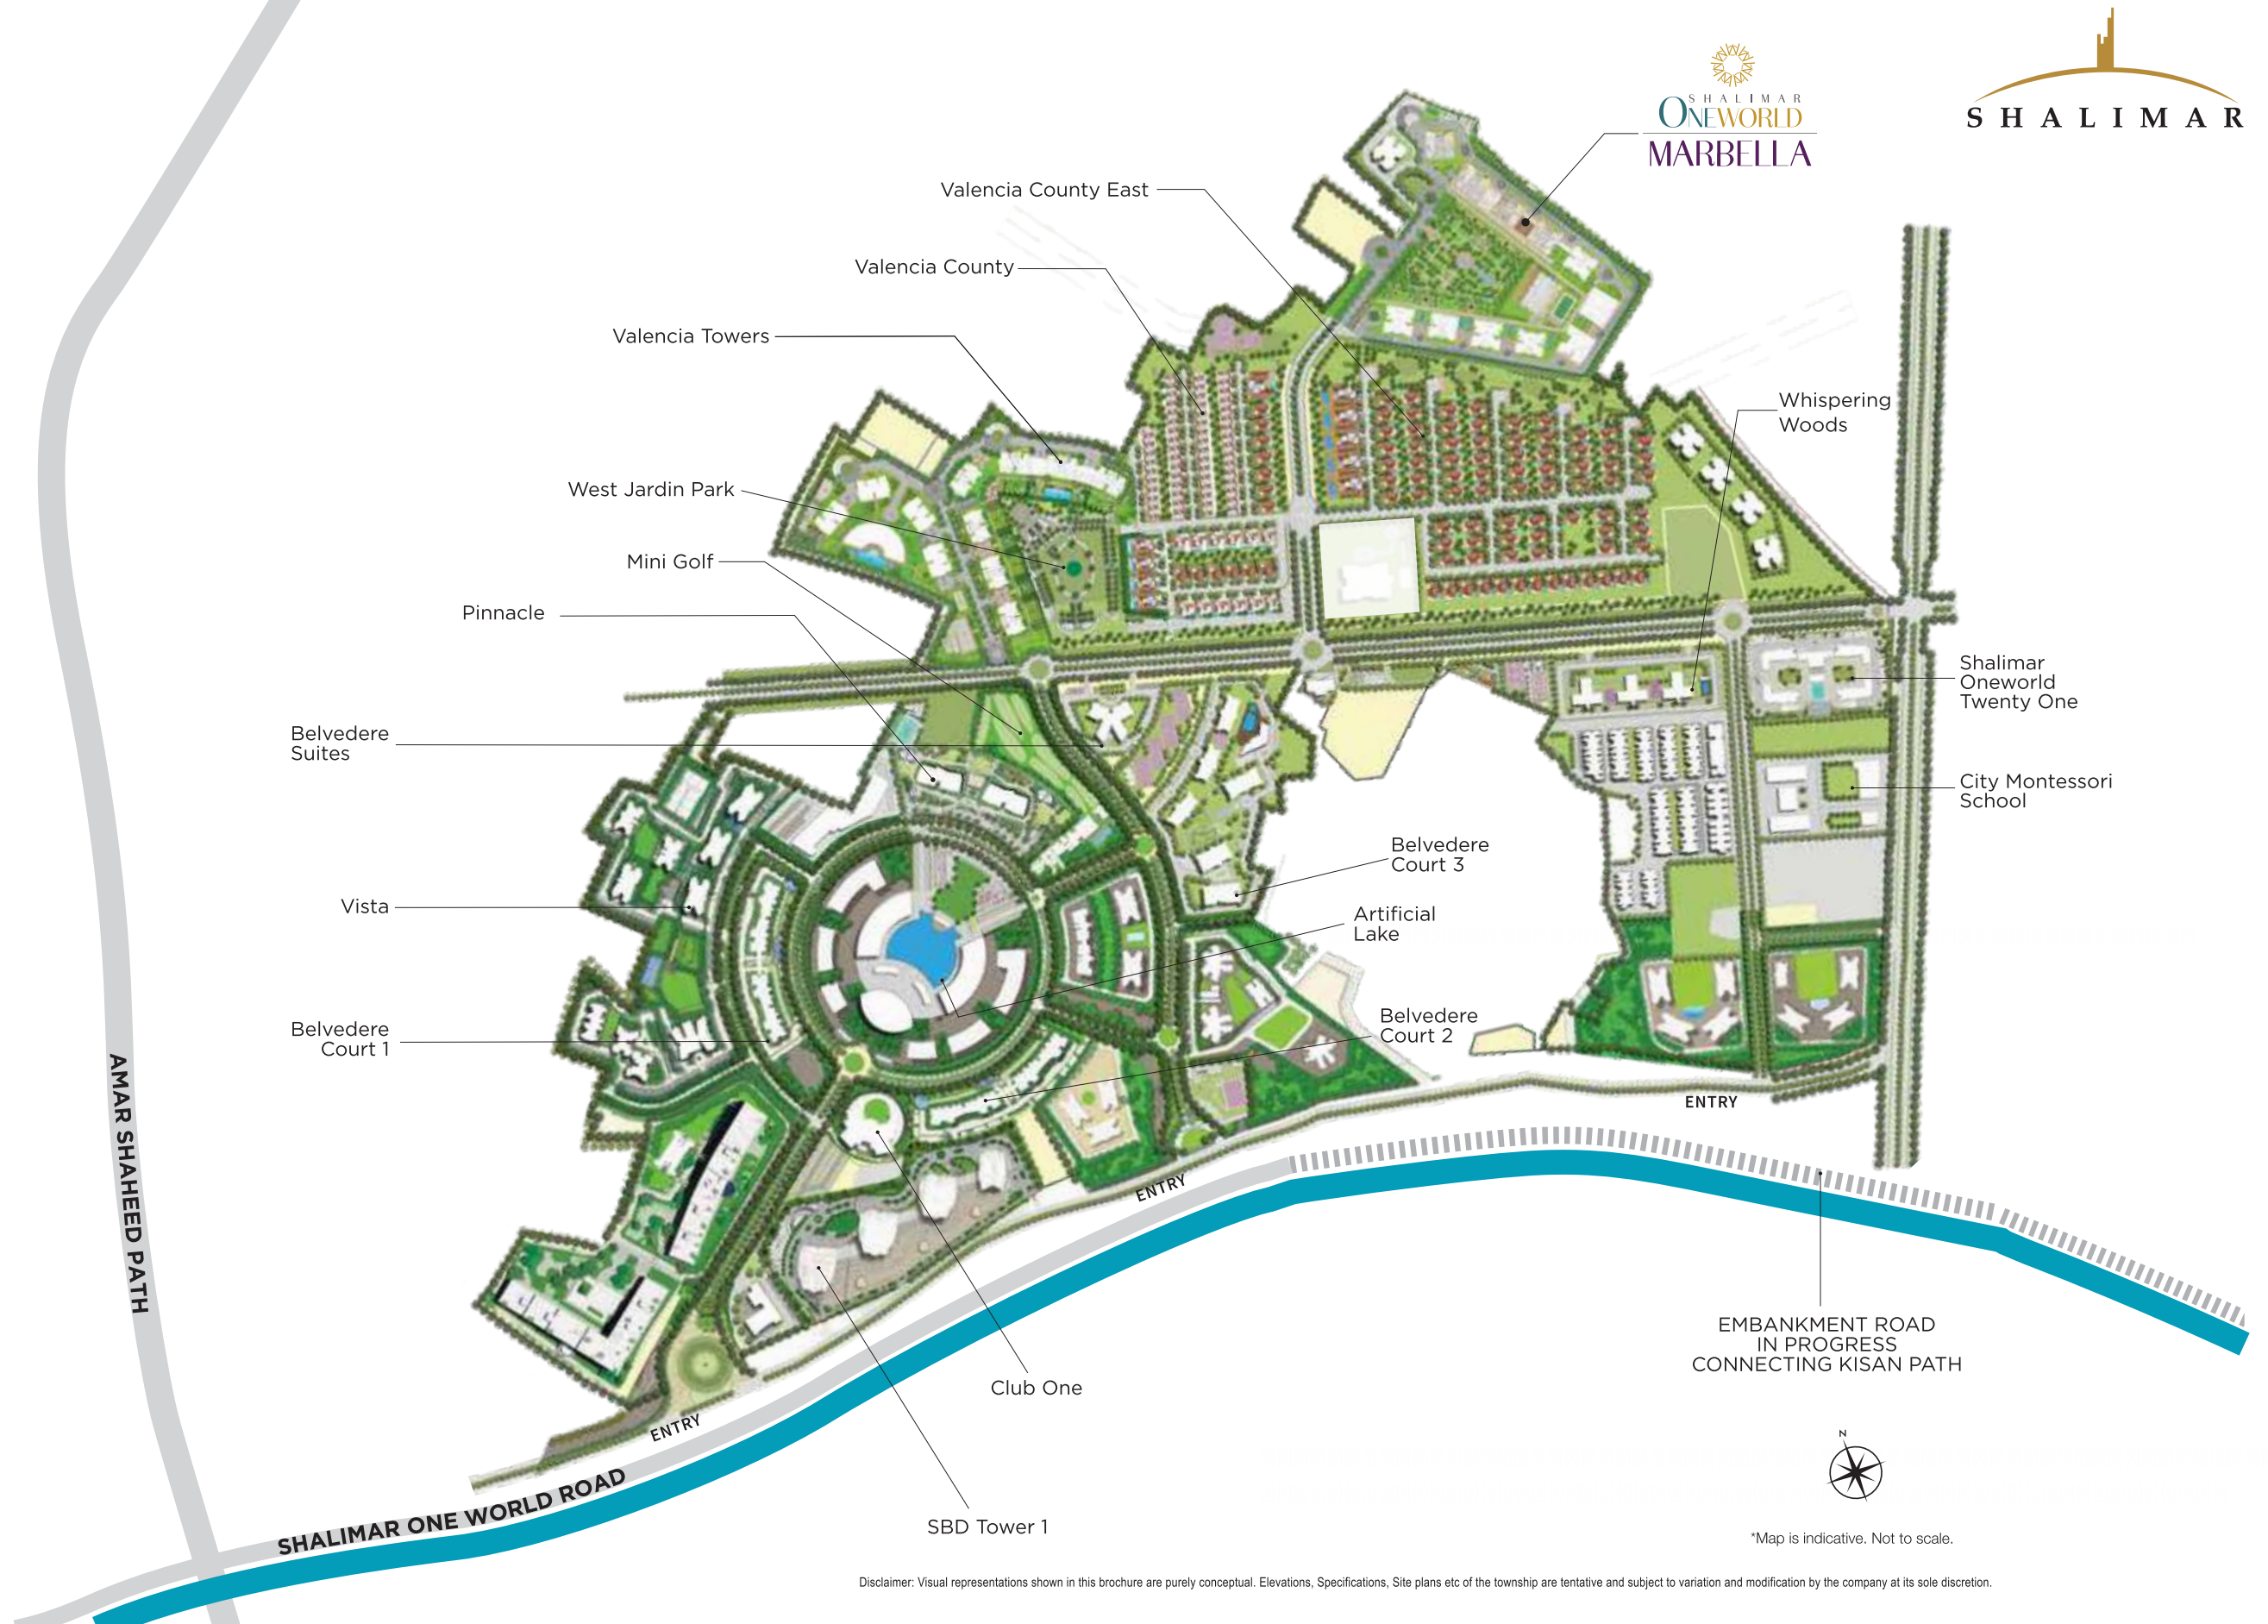

AMAR SHAHEED PATH

SHALIMAR ONE WORLD ROAD




\*Map is indicative. Not to scale.

Disclaimer: Visual representations shown in this brochure are purely conceptual. Elevations, Specifications, Site plans etc of the township are tentative and subject to variation and modification by the company at its sole discretion.



# WORK PROGRESS REPORT

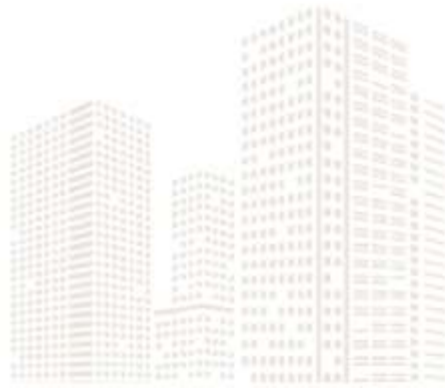



# PROGRESS IMAGES





# PROGRESS IMAGES





# PROGRESS IMAGES





THANK YOU

