



S H A L I M A R


SHALIMAR LAKECITY PVT. LTD.

(Formally Known as ANS DEVELOPERS PVT. LTD.)

PROJECT PROGRESS REPORT FEBRUARY 2025



SBD

SHALIMAR BUSINESS DISTRICT

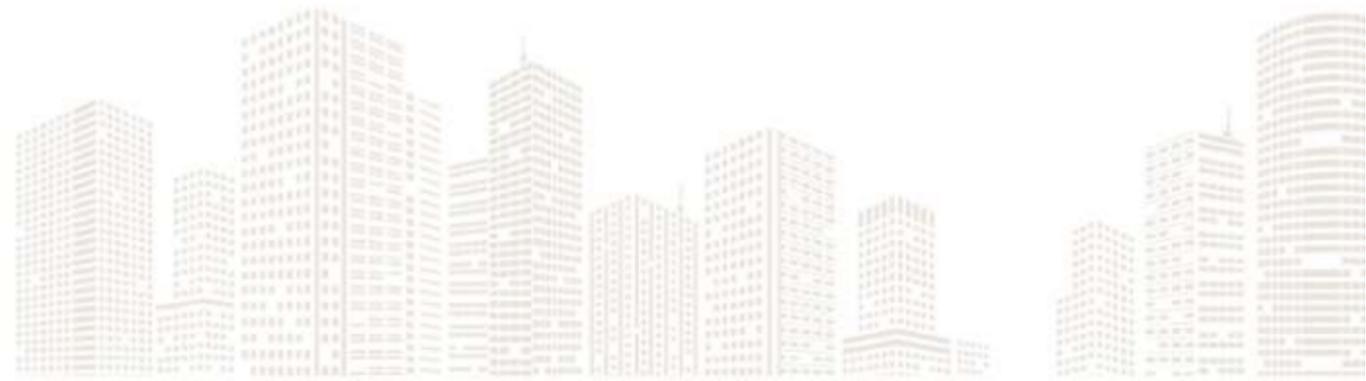

PROJECT BRIEF

- Project Name: SBD
- Location: Baghamau, Gomti Nagar Extension, Lucknow
- Project RERA No: UPRERAPRJ143786/01/2024
- Number of Units: 183

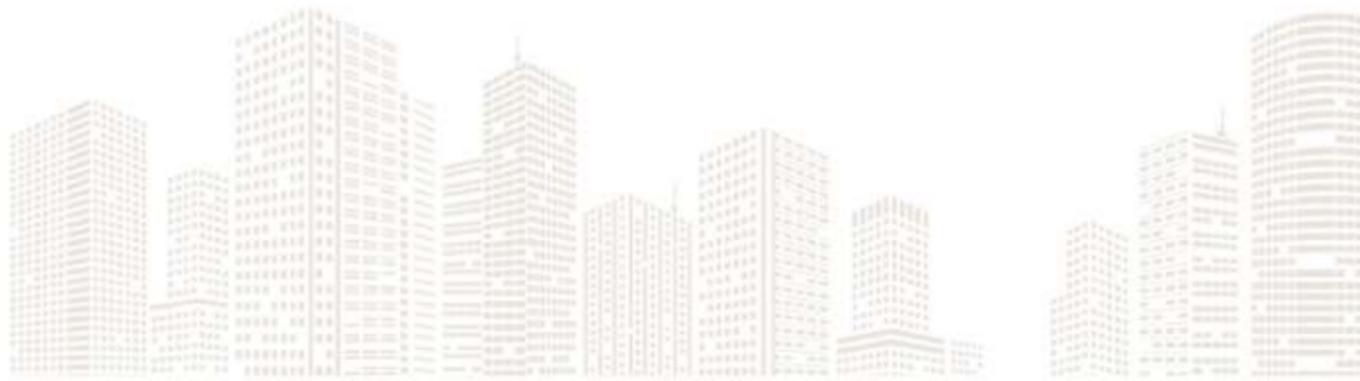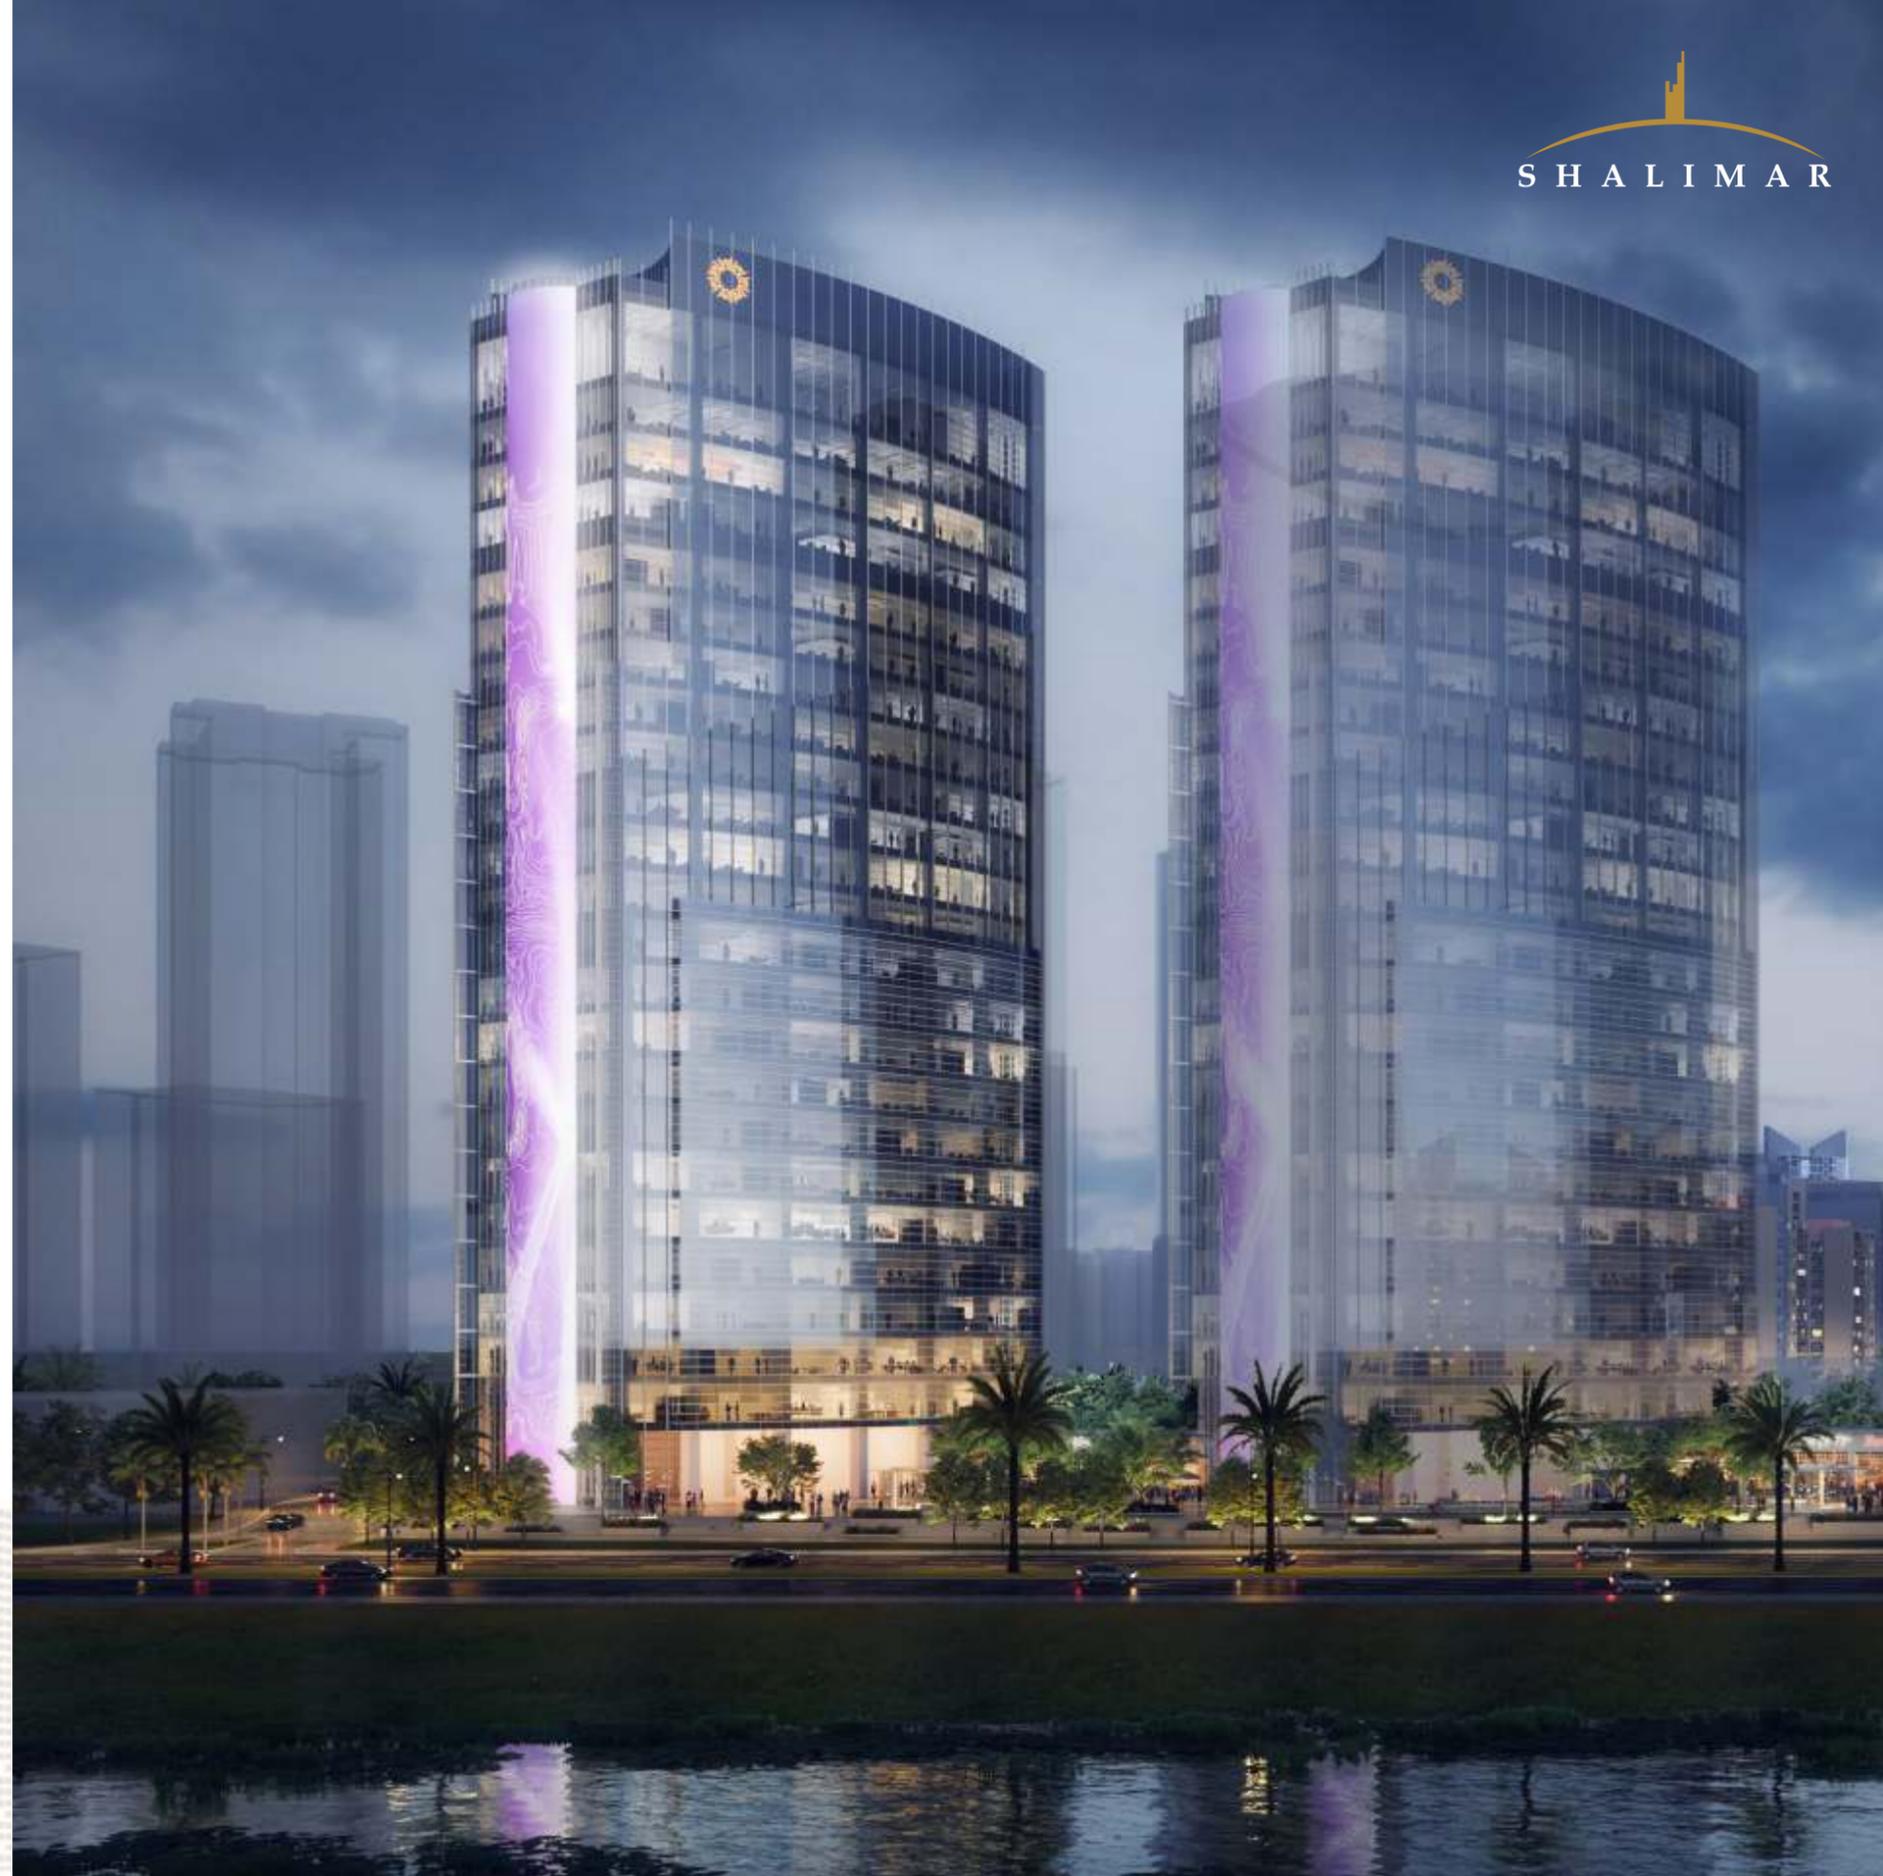

SITE PLAN - ONE WORLD



*Map is indicative. Not to scale.

Project RERA Registration No.: UPRERAPRJ143786/01/2024

Disclaimer: Visual representations shown in this brochure are purely conceptual. Elevations, Specifications, Site plans etc of the township are tentative and subject to variation and modification by the company at its sole discretion.

WORK PROGRESS REPORT



PROGRESS IMAGES



PROGRESS IMAGES



PROGRESS IMAGES



THANK YOU

