



SHALIMAR




PROJECT PROGRESS REPORT JANUARY 2025



PROJECT BRIEF

- Project Name: Twenty One
- Location: Baghamau, Gomti Nagar Extension, Lucknow
- Project RERA No: UPRERAPRJ858081/05/2024
- Number of Units: 228

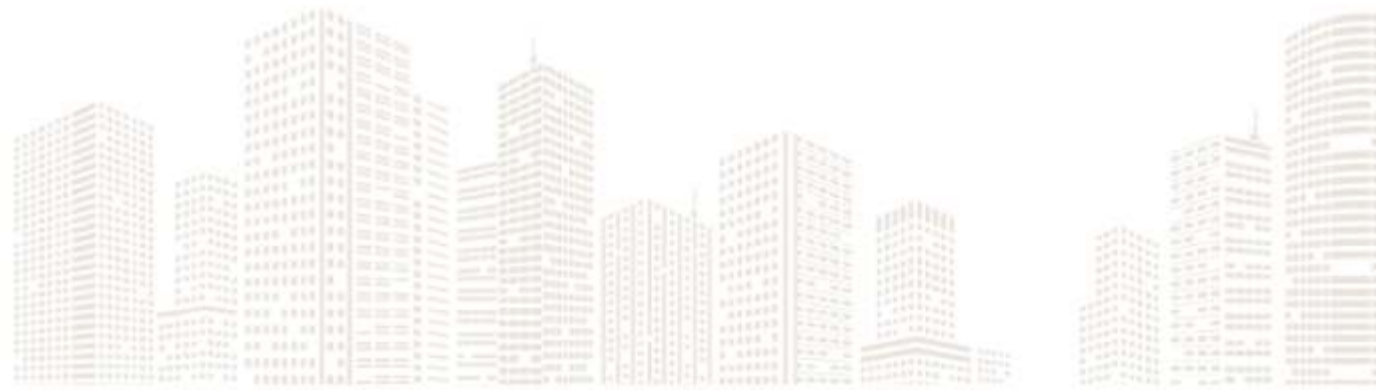

SITE PLAN - ONE WORLD



SHALIMAR
ONE WORLD 21



*Map is indicative. Not to scale.


Disclaimer: Visual representations shown in this brochure are purely conceptual. Elevations, Specifications, Site plans etc of the township are tentative and subject to variation and modification by the company at its sole discretion.

SHALIMAR 21 WORK PROGRESS REPORT



**Shalimar Corp. Ltd. - Shalimar One World
Construction Status of Twenty One (GH-21)
31-Jan-25**



S. No.	Description	Tower-A	Tower-B	Tower-C	Tower-D
1	Cleaning of area and uprooting of plants.	Completed	Completed	Completed	Completed
2	Test Pile	Completed	Completed	Completed	Completed
3	Excavation	Completed	Completed	Completed	Completed
4	Piling Work	Completed	70% Completed		

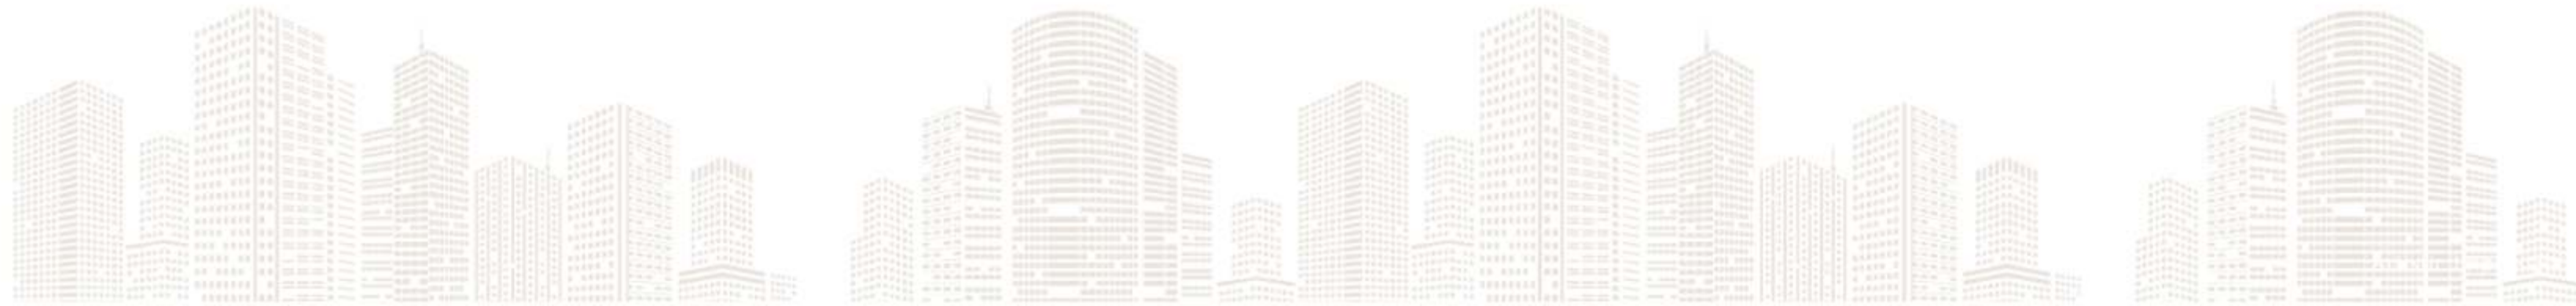

PROGRESS IMAGES



PROGRESS IMAGES

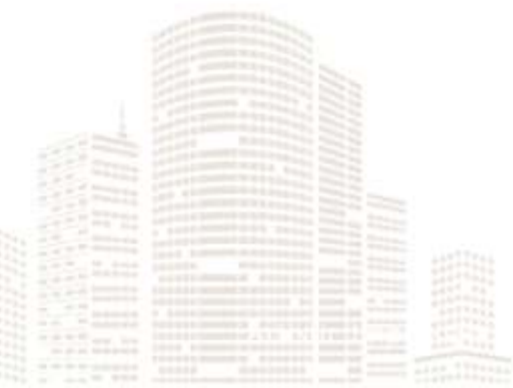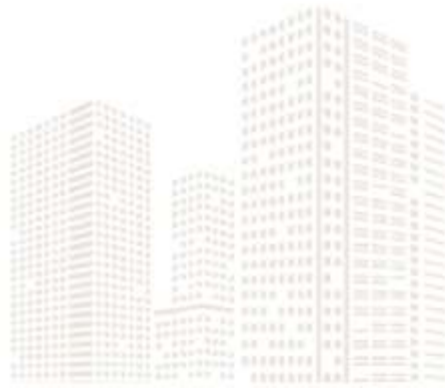

PROGRESS IMAGES



THANK YOU

