
# S H A L I M A R

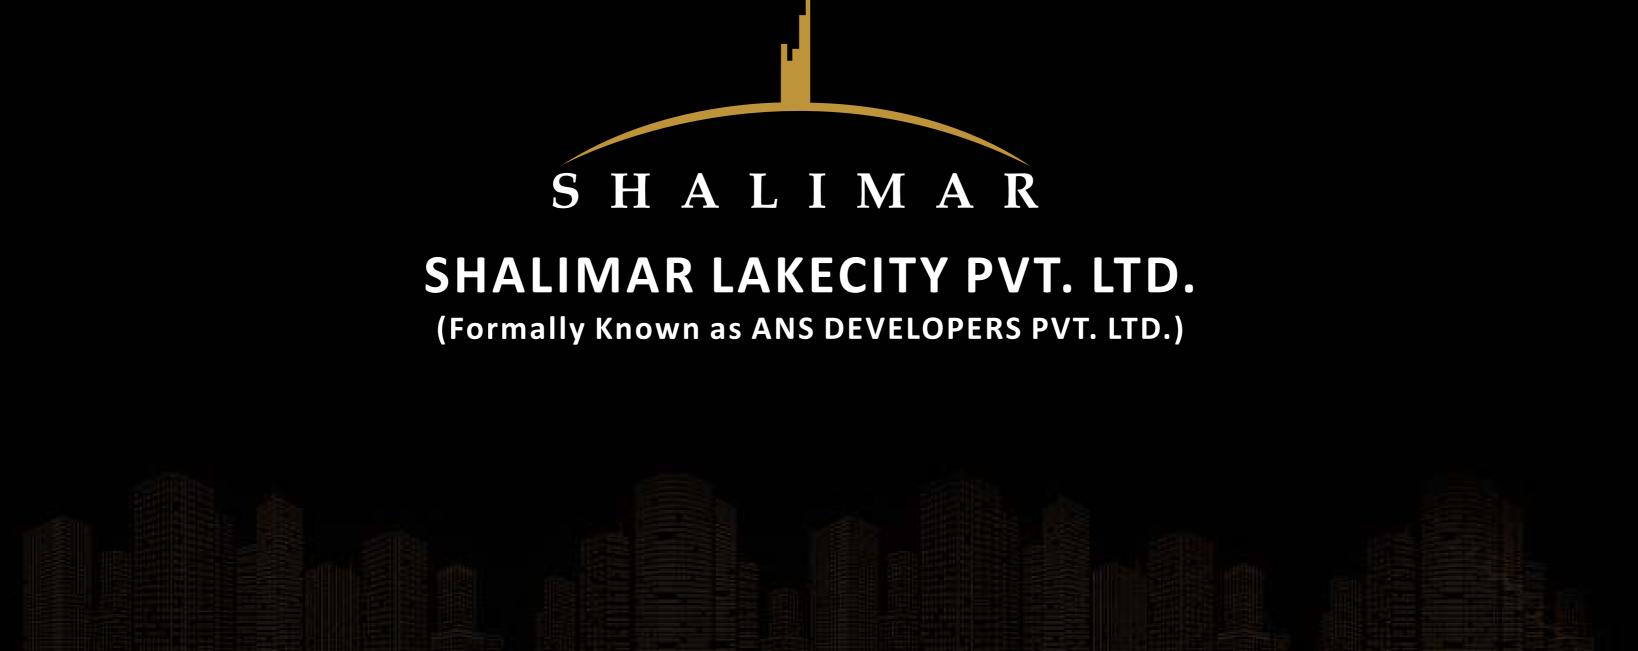

## PROJECT PROGRESS REPORT DECEMBER 2024





# HALIMAR R

## PROJECT BRIEF

Project Name: Valencia Tower

- Location: Baghamau, Gomti Nagar Extension, Lucknow
- Project RERA No: UPRERAPRJ496663
- Number of Units: 198







### SITE PLAN - ONE WORLD





\*Map is indicative. Not to scale

### SITE PLAN - VALENCIA TOWER







## VALENCIA TOWER WORK PROGRESS REPORT

Construction Status of Valencia Towers (GH-17) GH-17 (2B+G+33)					
S.No. Milestone name Tower A Tower B Tower B					Remark
A	ON CASTING OF SLAB			Tower C	Kennari
A.1	Cleaning of area and uprooting of plants.	Comp.	Comp.	Comp.	
A.2	Excavation	Comp.	Comp.	Comp.	
A.3	Raft	Comp.	Comp.	Comp.	
A.4	Lower Basement 1st slab	Comp.	Comp.	Comp.	
A.5	Upper Basement floor slab	100% Column	Comp.	Comp.	
A.6	Ground floor slab		30% Column	Comp.	
A.7	Ist Floor Slab				
A.8	2nd Floor Slab				
A.9	3rd Floor Slab				
A.10	4th Floor Slab				
A.11	5th Floor Slab				
A.12	6th Floor Slab				
A.13	7th Floor Slab				
A.14	8th Floor Slab				
A.15	9th Floor Slab				
A.16	10th Floor Slab				



### PROGRESS IMAGES





### PROGRESS IMAGES





