



SHALIMAR LAKECITY PVT. LTD.
(Formally Known as ANS DEVELOPERS PVT. LTD.)



PROJECT PROGRESS
REPORT JUNE 2026




SHALIMAR
ONEWORLD

VALENCIA
TOWERS



PROJECT BRIEF

- Project Name: Valencia Tower
- Location: Baghamau, Gomti Nagar Extension, Lucknow
- Project RERA No: UPRERAPRJ496663
- Number of Units: 198

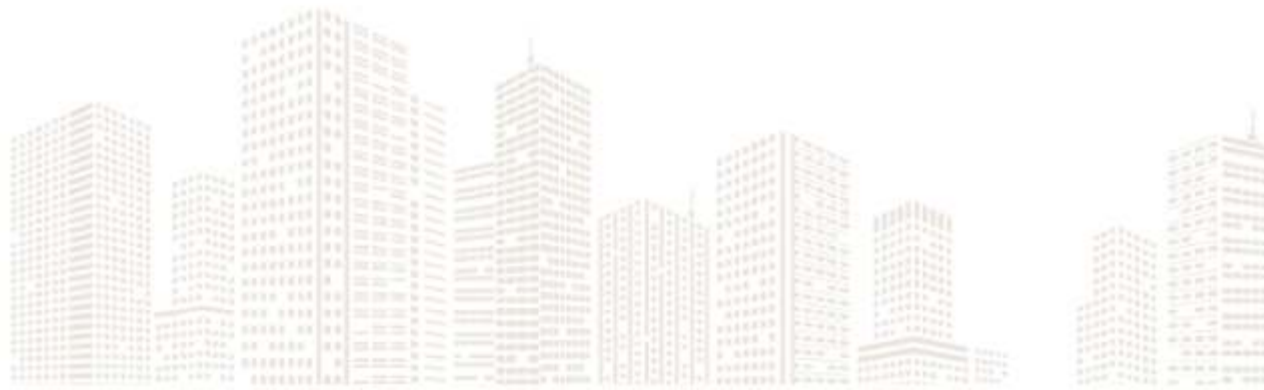

SITE PLAN - ONE WORLD



*Map is indicative. Not to scale.

SITE PLAN - VALENCIA TOWER



VALENCIA TOWER WORK PROGRESS REPORT



Shalimar Lakecity Pvt. Ltd. - Shalimar One World					
Construction Status of Valencia Towers (GH-17)					
GH-17 (2B+G+33)					
30-Jun-26					
S.No.	Milestone name	Tower A	Tower B	Tower C	Remark
A	ON CASTING OF SLAB				
A.1	Cleaning of area and uprooting of plants.	Comp.	Comp.	Comp.	
A.2	Excavation	Comp.	Comp.	Comp.	
A.3	Raft	Comp.	Comp.	Comp.	
A.4	Lower Basement 1st slab	Comp.	Comp.	Comp.	
A.5	Upper Basement floor slab	Comp.	Comp.	Comp.	
A.6	Ground floor Roof slab	Comp.	Comp.	Comp.	
A.7	1st Floor Roof Slab	Comp.	Comp.	Comp.	
A.8	2nd Floor Roof Slab	Comp.	Comp.	Comp.	
A.9	3rd Floor Roof Slab	Comp.	Comp.	Comp.	
A.10	4th Floor Roof Slab	Comp.	Comp.	Comp.	
A.11	5th Floor Roof Slab	Comp.	Comp.	Comp.	
A.12	6th Floor Roof Slab	Comp.	Comp.	Comp.	
A.13	7th Floor Roof Slab	Comp.	Comp.	Comp.	
A.14	8th Floor Roof Slab	Comp.	Comp.	Comp.	
A.15	9th Floor Roof Slab	Comp.	Comp.	Comp.	
A.16	10th Floor Roof Slab	Comp.	Comp.	Comp.	
A.17	11th Floor Roof Slab	Comp.	Comp.	Comp.	
A.18	12th Floor Roof Slab	Comp.	Comp.	Comp.	
A.19	13th Floor Roof Slab	Comp.	Comp.	Comp.	
A.20	14th Floor Roof Slab	Comp.	Comp.	Comp.	
A.21	15th Floor Roof Slab	WIP	Comp.	Comp.	
A.22	16th Floor Roof Slab			Comp.	
A.23	17th Floor Roof Slab			Comp.	
A.24	18th Floor Roof Slab			WIP	
A.25					
A.26					
A.27					


PROGRESS IMAGES



PROGRESS IMAGES



PROGRESS IMAGES

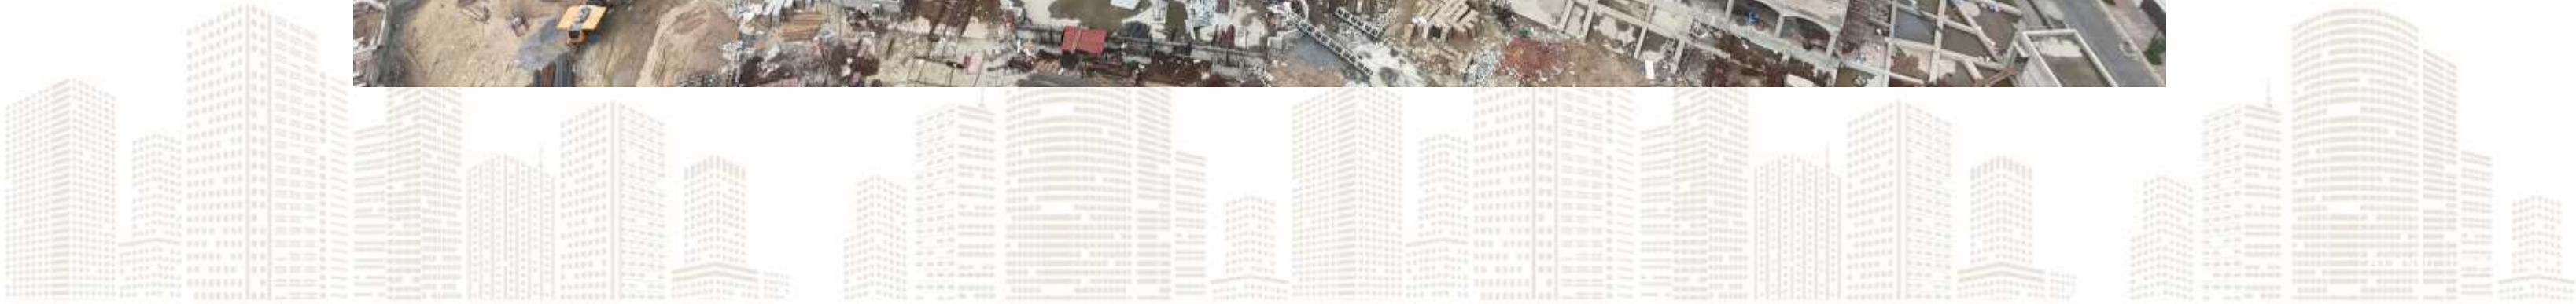

PROGRESS IMAGES



THANK YOU

